

Explanation of the plan of the Town of Delaware.

This Town is laid off into one hundred and eighty six lots containing by estimation seventy seven and one half square poles each to the same use or less. six & South rods by width & one half Rods excepting lots No. 53. 54. 55. 56. 89. 90. 91. & 92. which by the variation of William Street from west-17° to the north from Washington Street to Liberty Street. The Streets which run from north to south are Henry Union. Sandusky. Franklin. Washington & Liberty Streets & those running from east to west are North. Kent. William. Abraham. Tammany & South Streets which cross the other Streets at right angles.

All the Streets are four poles wide except William Abraham & Sandusky Streets which are six poles in width. The lots or squares including Delaware run or which are not numbered extending from east to west through the Town is reserved for future disposal, or for the benefit of the Town as the proprietors may think proper hereafter.

- A. The ground for a parade or other public uses.
- B. Public squares intended for public buildings.
- C. The burial ground for religious purposes.

The large squares are Out Lots & vary in size as will appear by their respective numbers &c.

May 9. 1808.

Henry Baldwin. *(Signature)*
 Moses Byrbe. *(Signature)*
 By their Attorney Moses Byrbe Jr.

State of Ohio


Franklin County ss: Be it remembered that on the 9th day of March 1808 personally appeared before me the undersigned a Justice of the Peace in & for said County Moses Byrbe Esq. in the capacity of Attorney in fact for Henry Baldwin & Moses Byrbe the signers & sealers of the foregoing Plat & explanation of the Town of Delaware. and acknowledged the same to be their free act & deed & desired the same might be recorded as such.

Given under my hand & seal.
 Arthur O. Hanna. *(Signature)*

Read the foregoing Plat for record the 9th day of March 1808 & Recorded at the 10th of the same month.

Adam Cosack.
 R. J. W.

(See Book B Page 409 Franklin County Ohio)

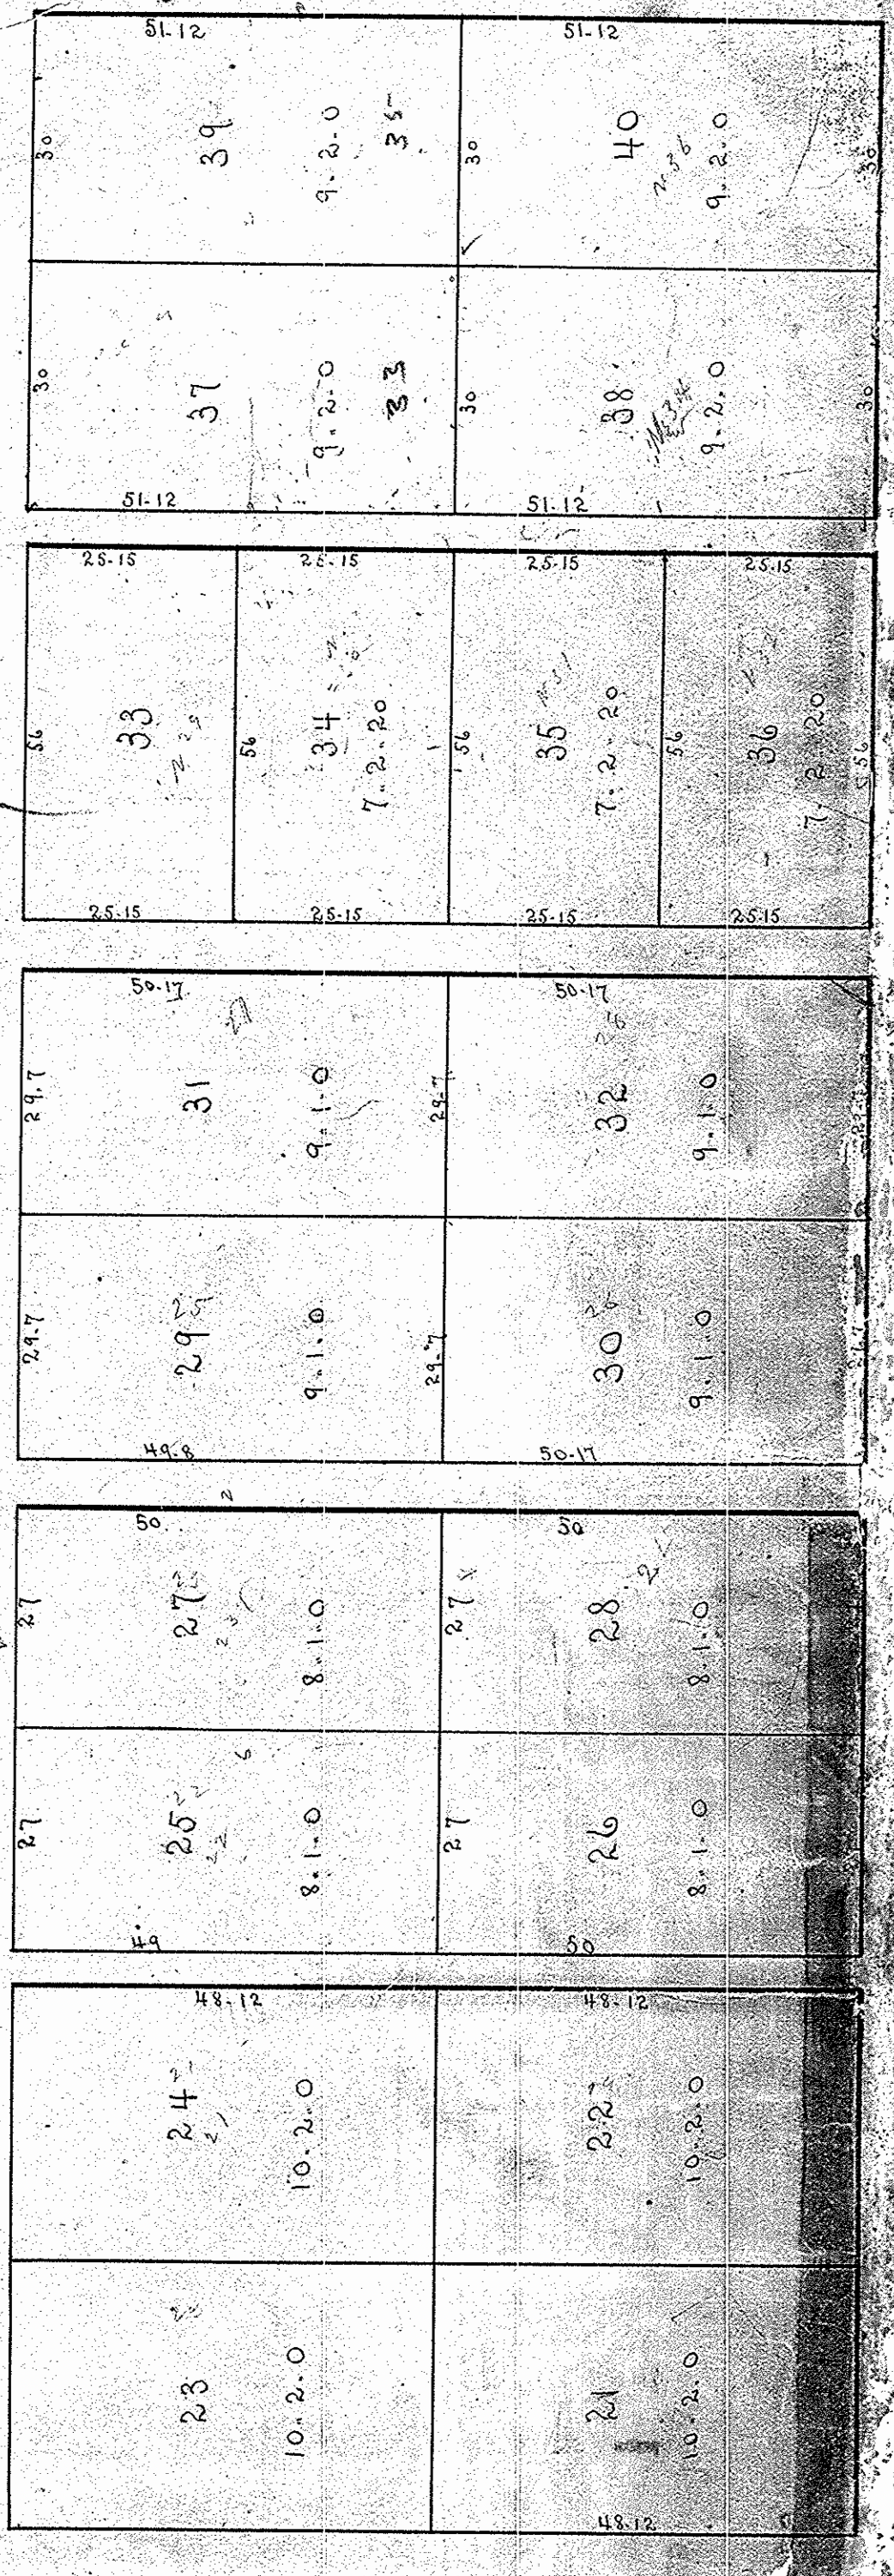



Delaware.

Laid off in Section No 4 in Township No 5 of Range No. 19 of the United States Military land.

by Henry Baldwin

Moses Pyxoe Esq. 1808.

Scale of 20 Poles to an Inch.

1" = 330'

Whalestone River

Liberty Street

Washington

Franklin

Sandusky

Kentucky

Delaware

Union

William

Winter

Central

North

A

B

C

20

19

18

17

16

15

14

13

12

11

10

9

12

17.0.0

50
50

76.7